



P:\2013\150464F\1 CAD - DWG\1.1 Comm\150464F-EXHIBIT 01-Sidewalk Connectivity 2023-06-13.dwg Plotted By: Bachner

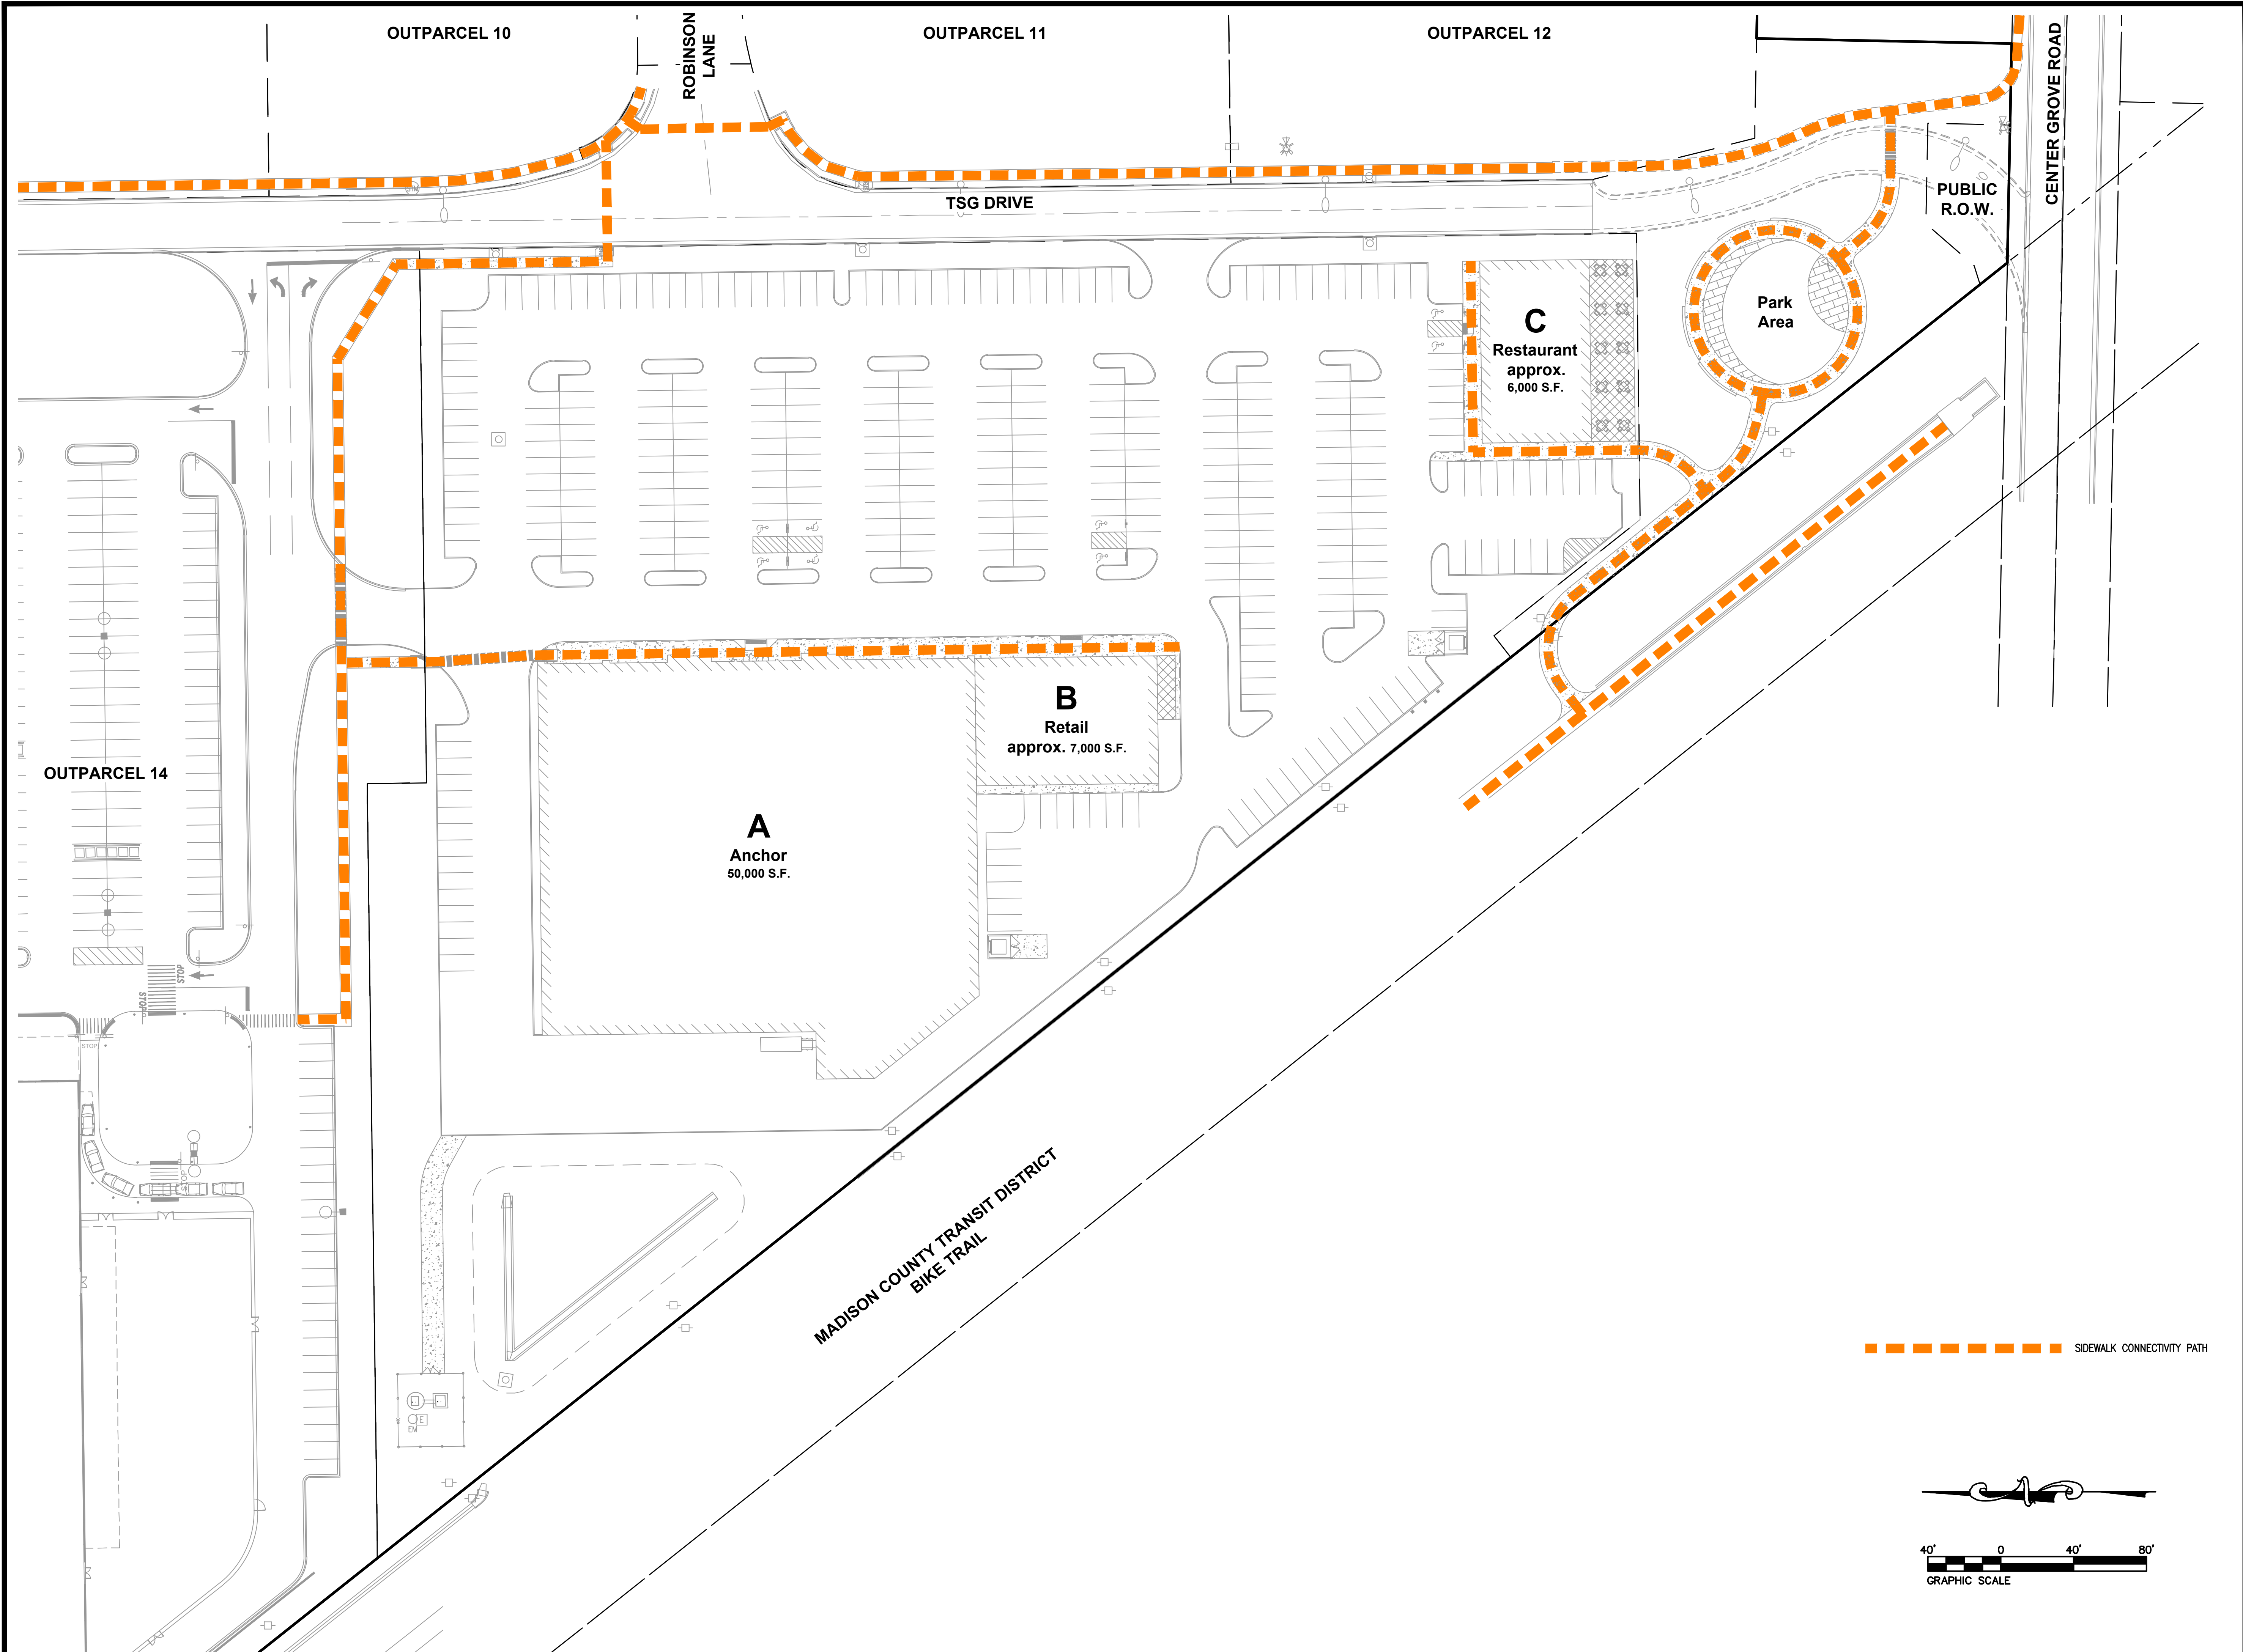

----- SIDEWALK CONNECTIVITY PATH

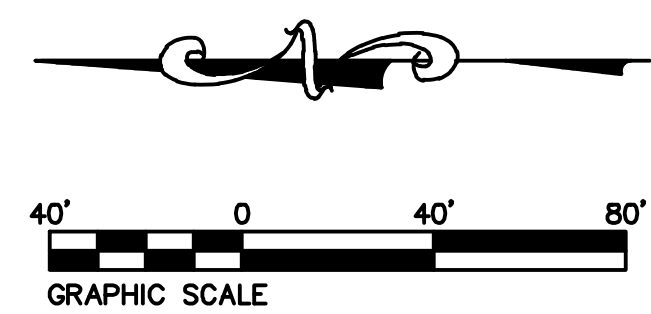

CONSULTING ENGINEERING
GEOSPATIAL SERVICES

ILLINOIS	SWANSEA COLUMBIA GLEN CARBON PEORIA
MISSOURI	ST. CHARLES ST. LOUIS COLUMBIA
TENNESSEE	NASHVILLE CHATTANOOGA

**THOUVENOT, WADE
& MOERCHEN, INC.**

SWANSEA OFFICE
4940 OLD COLLINSVILLE RD.
SWANSEA, ILLINOIS
62226-2025
TEL (618) 624-4488
WWW.TWM-INC.COM

PROF. LICENSE	NUMBER
IL. PROF. DESIGN FIRM	184-001220
IL. PROF. ENGR. CORP.	62-035370
IL. PROF. STR. ENGR. CORP.	81-005202
IL. PROF. LAND SURV. CORP.	048-000029
KS. PROF. ENGR. FACILITY	E-3256
MO. PROF. ENGR. CORP.	001528
MO. LAND SURVEYING CORP.	000346
TN. PROF. ENGR. FIRM	8974

SEAL

SIGNATURE:
DATE SIGNED:
LICENSE EXPIRATION:

ISSUED FOR REVIEW
JUNE 13, 2023

REV.	DATE	DESCRIPTION
△		
△		
△		
△		
△		

DRAWN BY:	DAB
DESIGNED BY:	DLL
CHECKED BY:	DLL
APPROVED BY:	MJM
PROJECT NO:	D10150464F

PROJECT:

ORCHARD TOWN CENTER
OUTPARCEL 13
VILLAGE OF GLEN CARBON
MADISON COUNTY, ILLINOIS

TITLE:

SIDEWALK CONNECTIVITY
EXHIBIT